


BOROUGH OF KUTZTOWN
STANDARD DETAIL
CURB AND SIDEWALK


4-28-92 (May, 2014)

6x6/10x10
WIRE MESH

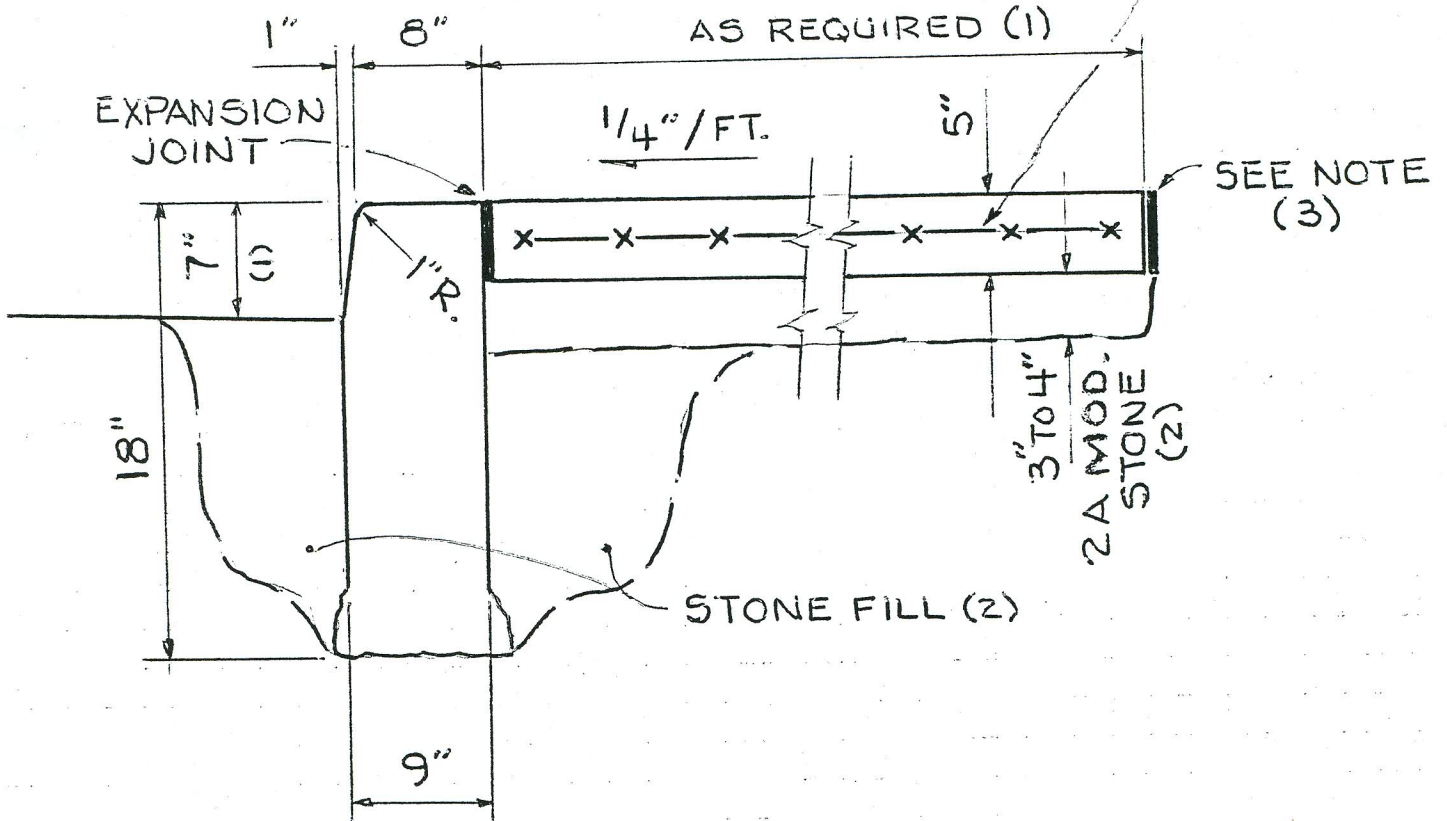

NOTES :

- (1) OR AS DIRECTED BY BOROUGH
- (2) ALL STONE TO BE TAMPED AND WELL COMPACTED.
- (3) EXPANSION JOINT REQUIRED WHEN SIDEWALK PLACED AGAINST STRUCTURE
- (4) 3300 psi CONCRETE (PENNDOT REGS., APR. 2015)

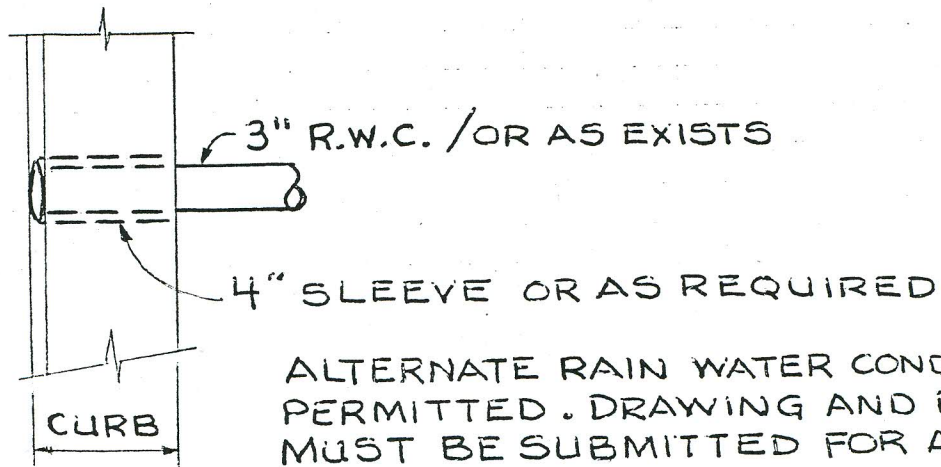

ALTERNATE RAIN WATER CONDUCTORS PERMITTED. DRAWING AND REQUEST MUST BE SUBMITTED FOR APPROVAL